

SITUACIJA KOMPLEKSA



1:1000


LEGENDA:

- A - Velika sala - I faza - P+Pk
- B - Upravni deo - II faza - P+Pk
- C - Kuhinjs. blok - II faza - P+Pk
- D - Energet. blok - II faza - P+Pk
- E - Krilo II - III faza - P+Pk

- 1 - Nadstrešnica
- 2 - Domar
- 3 - Vodica

1-arhitektura

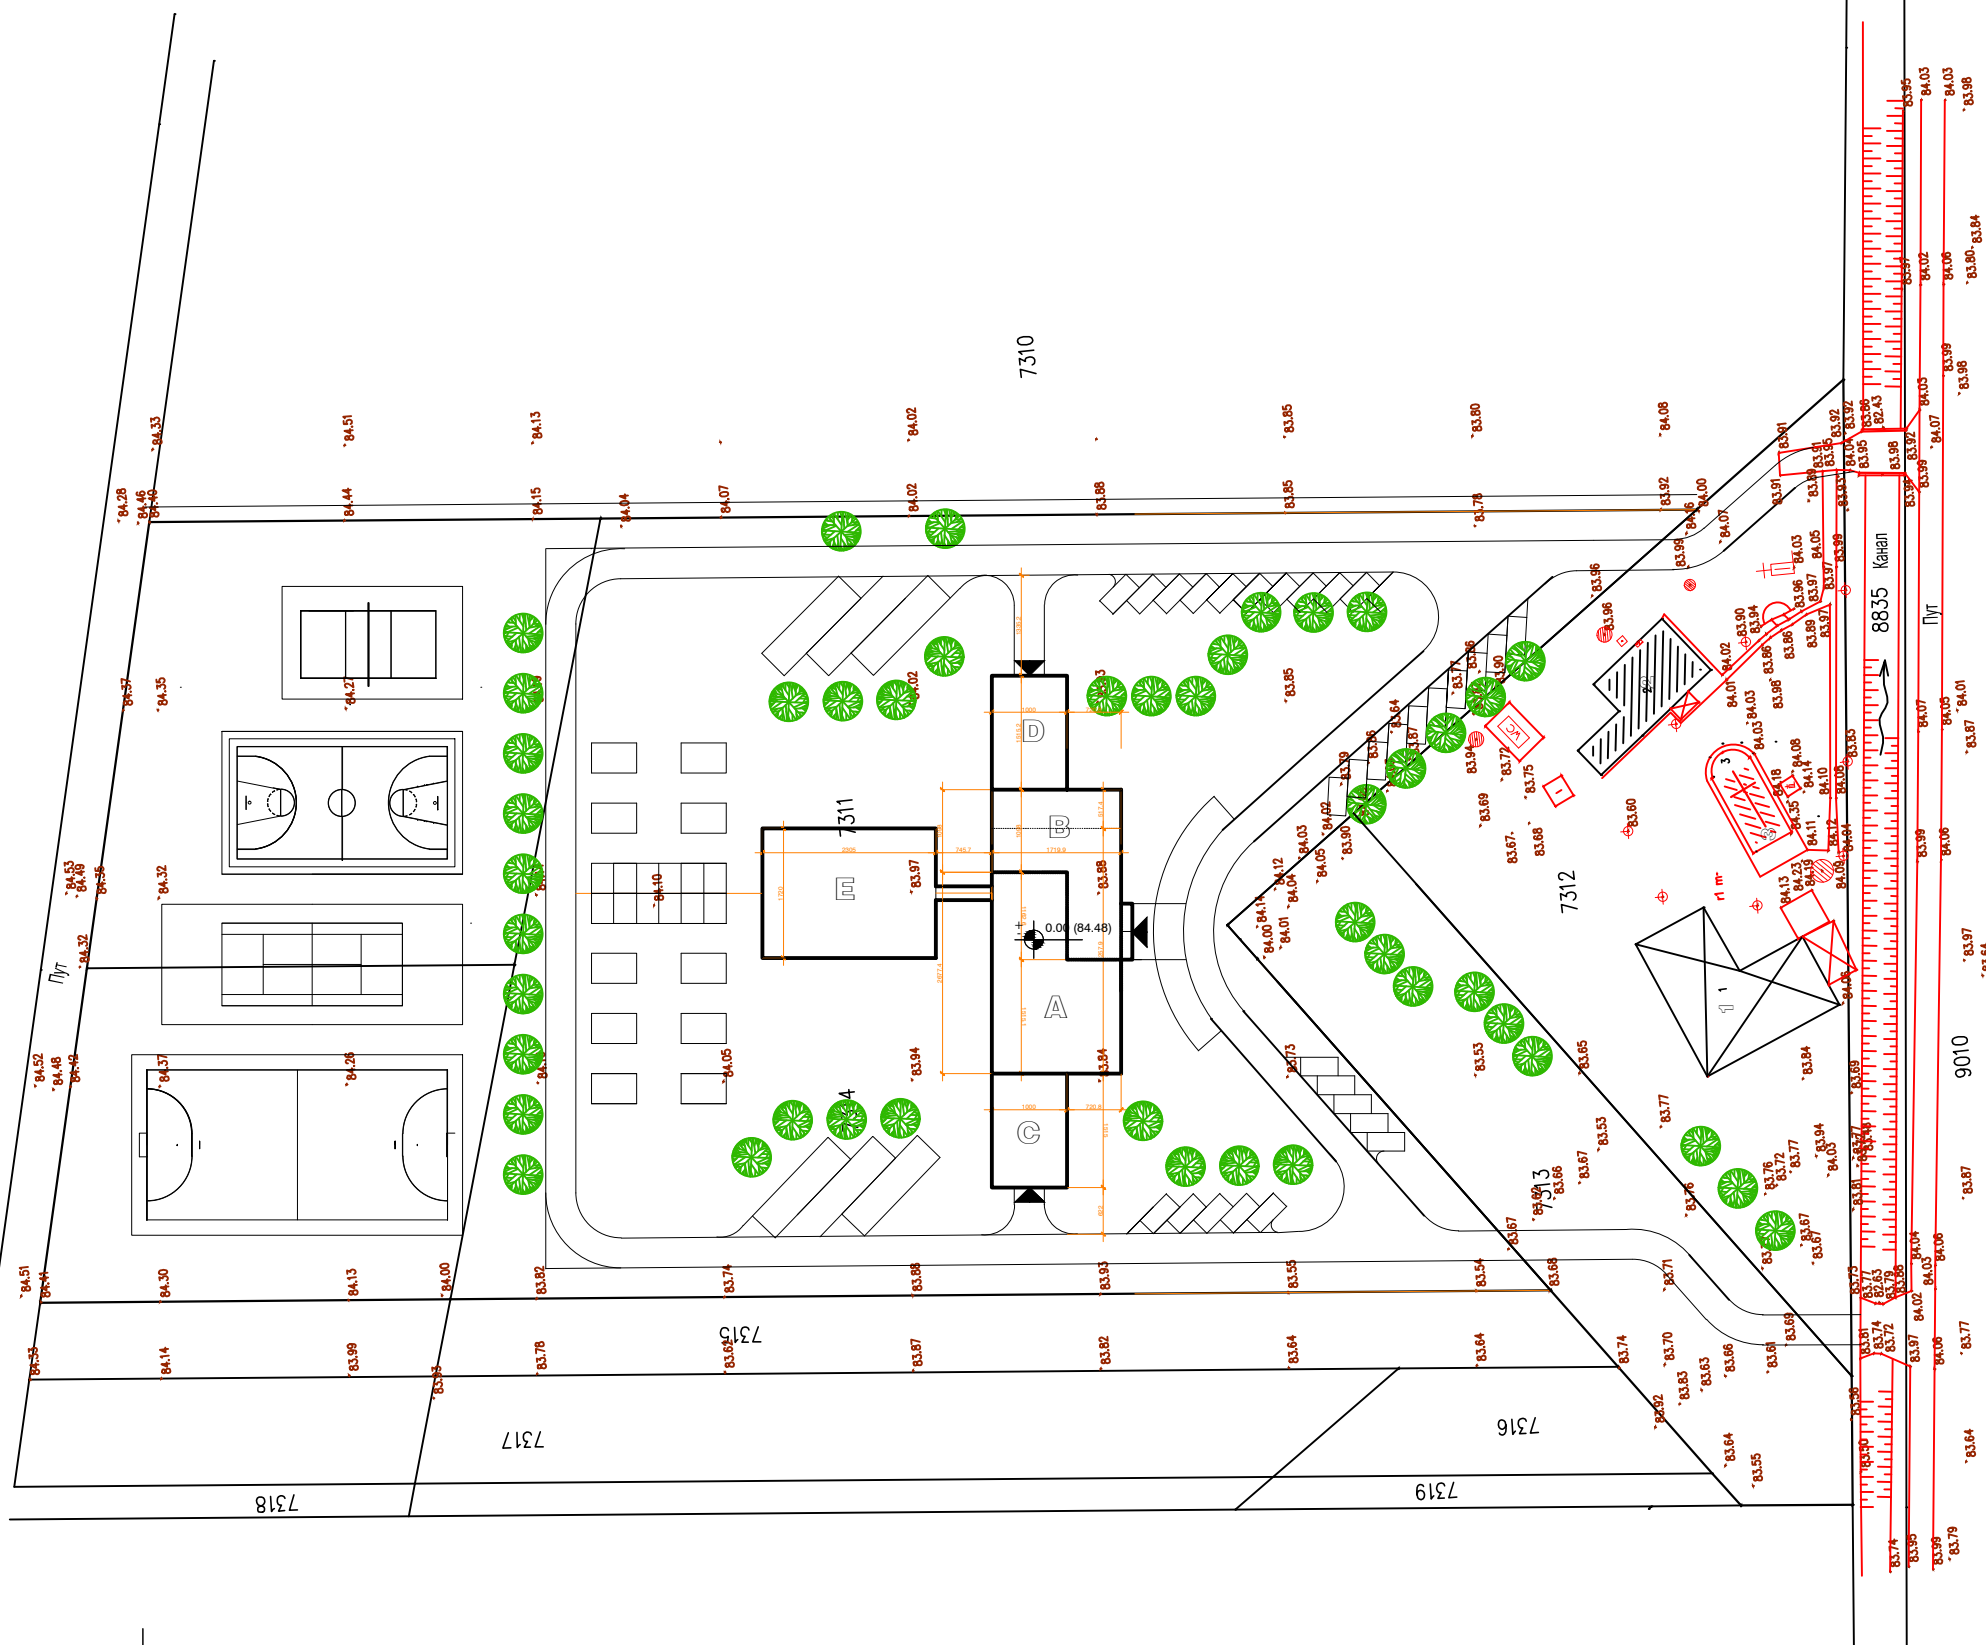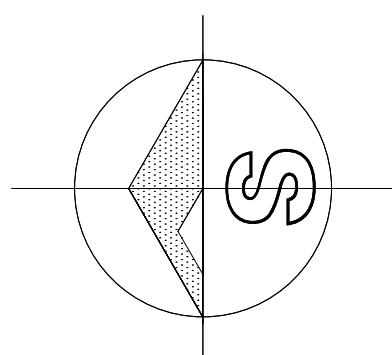

 21460, Blok V. Koprivice br 20/10 Vrbas	Investitor:	Grkokatolička crkvena opština - R. Krstur	Ogovorni projektant:	Pioker Karolj dipl.ing.arh.	Potpis:	
	Mesto gradnje:	Ruski Krstur	Projektant:		Potpis:	
	Objekat:	"EMAUS" - objekat verskog turizma - I faza - velika sala	Saradnik:		Potpis:	
	Sadržaj:	Situacija kompleksa	Oznaka:	Br. projekta:	Datum izr.:	Razmera:
		PGD	E-121/17	01. 2017.	1:1000	A-00