


SITUACIJA OBJEKATA

1:500


LEGENDA:


- A - Velika sala - I faza - P + Pk
- B - Upravni deo - II faza - P + Pk
- C - Kuhinjs. blok - II faza - P + Pk
- D - Energet. blok - II faza - P + Pk
- E - Krilo II - III faza - P + Pk

- 1 - Nadstrešnica
- 2 - Domar
- 3 - Vodica

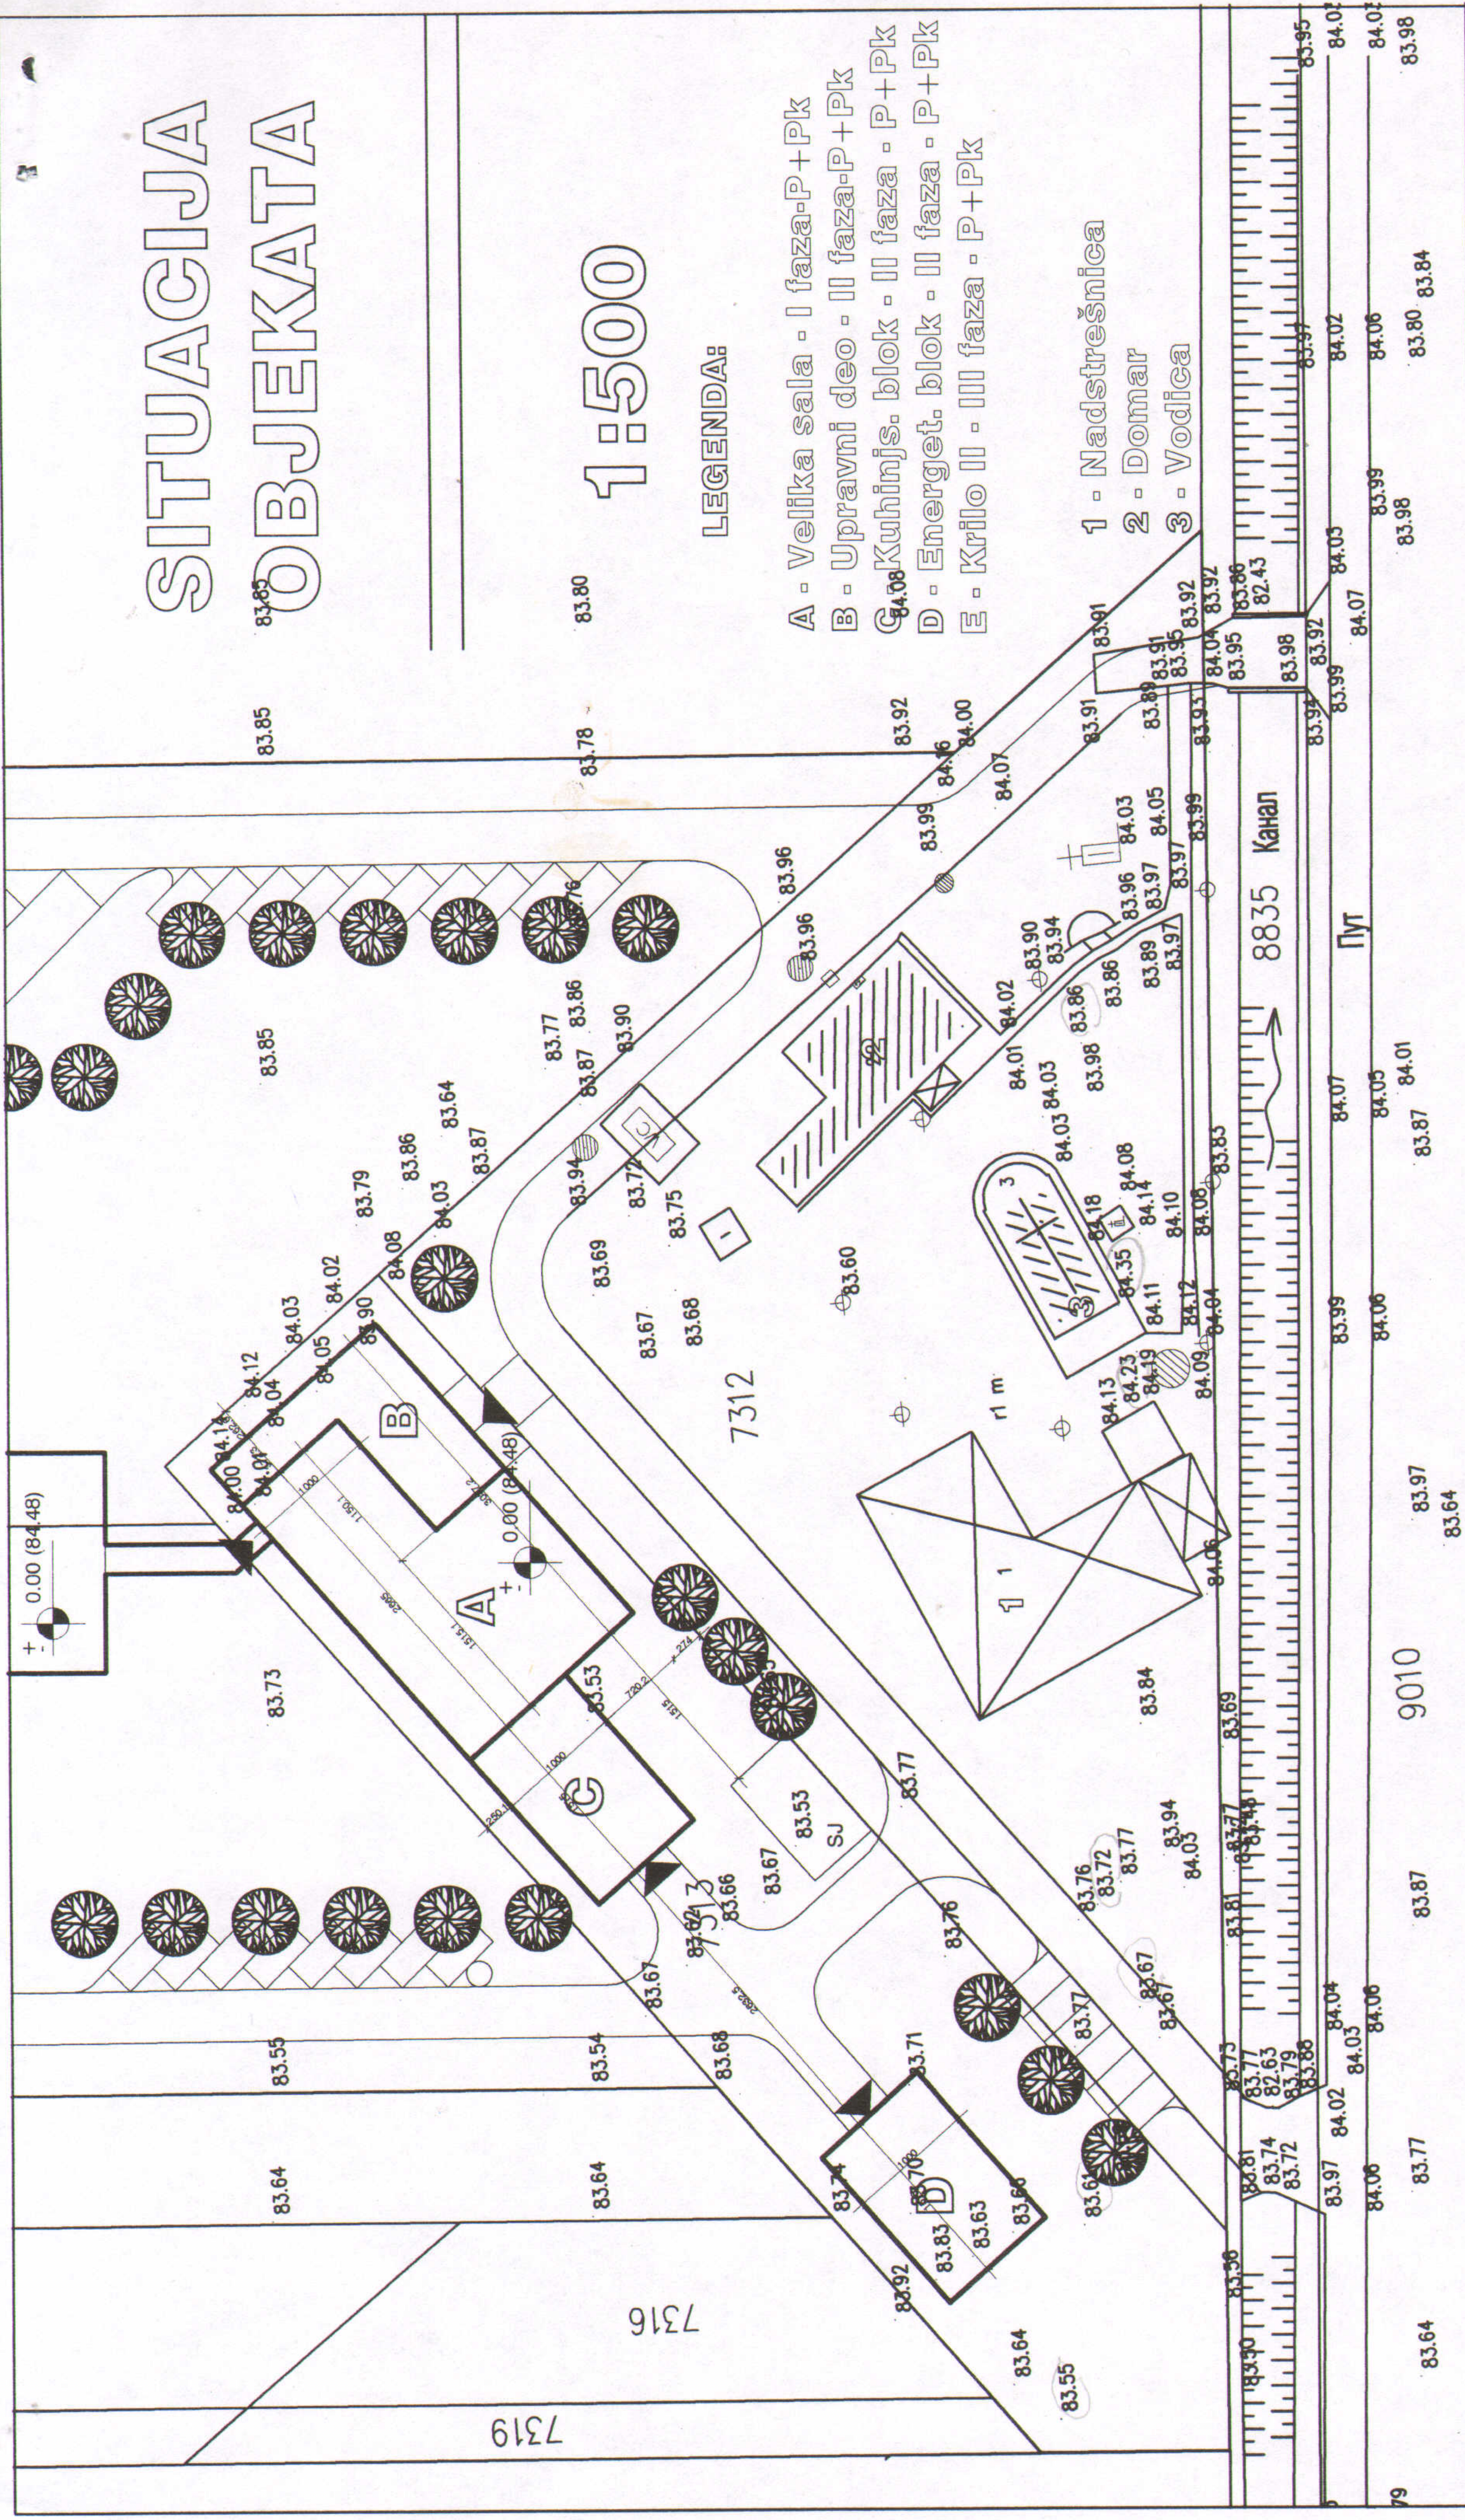

1-arhitektura

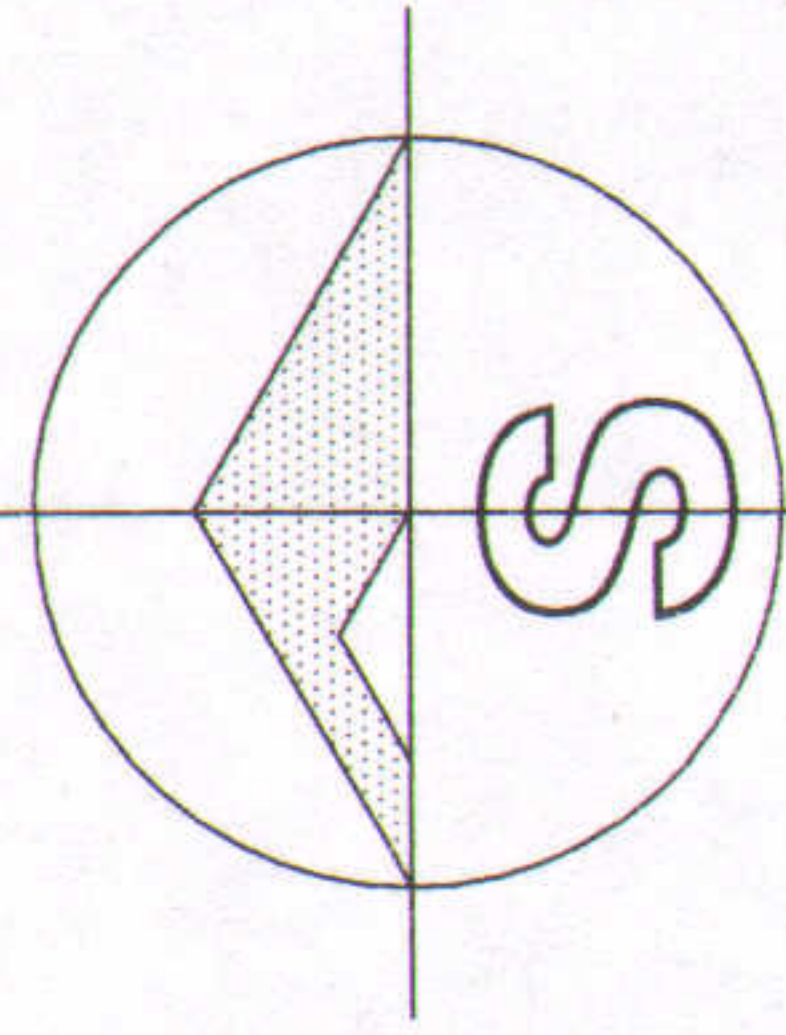

 21490, Blok V, Koprivica br 20/10 Vrba	Investitor:	Grkokatolička crkvena opština - R. Krstur	Ogovorni projektant:	Ploker Karolj dipl.ing. arh.	Popis:						
	Mesto gradnje:	Ruski Krstur	Projektant:		Popis:						
	Objekat:	"EMAUS" - objekat verskog turizma - I faza - velika sala	Saradnik:		Popis:						
Sadržaj:	Situacija objekata	Oznaka:	PGD	Br. projekta:	E-121/17	Datum izr.:	01. 2017.	Razmera:	1:500	Br. lista:	A-0